




URBAN ROYALE

URBAN HOMES | GHAZIABAD

LOCATION MAP

Not to Scale

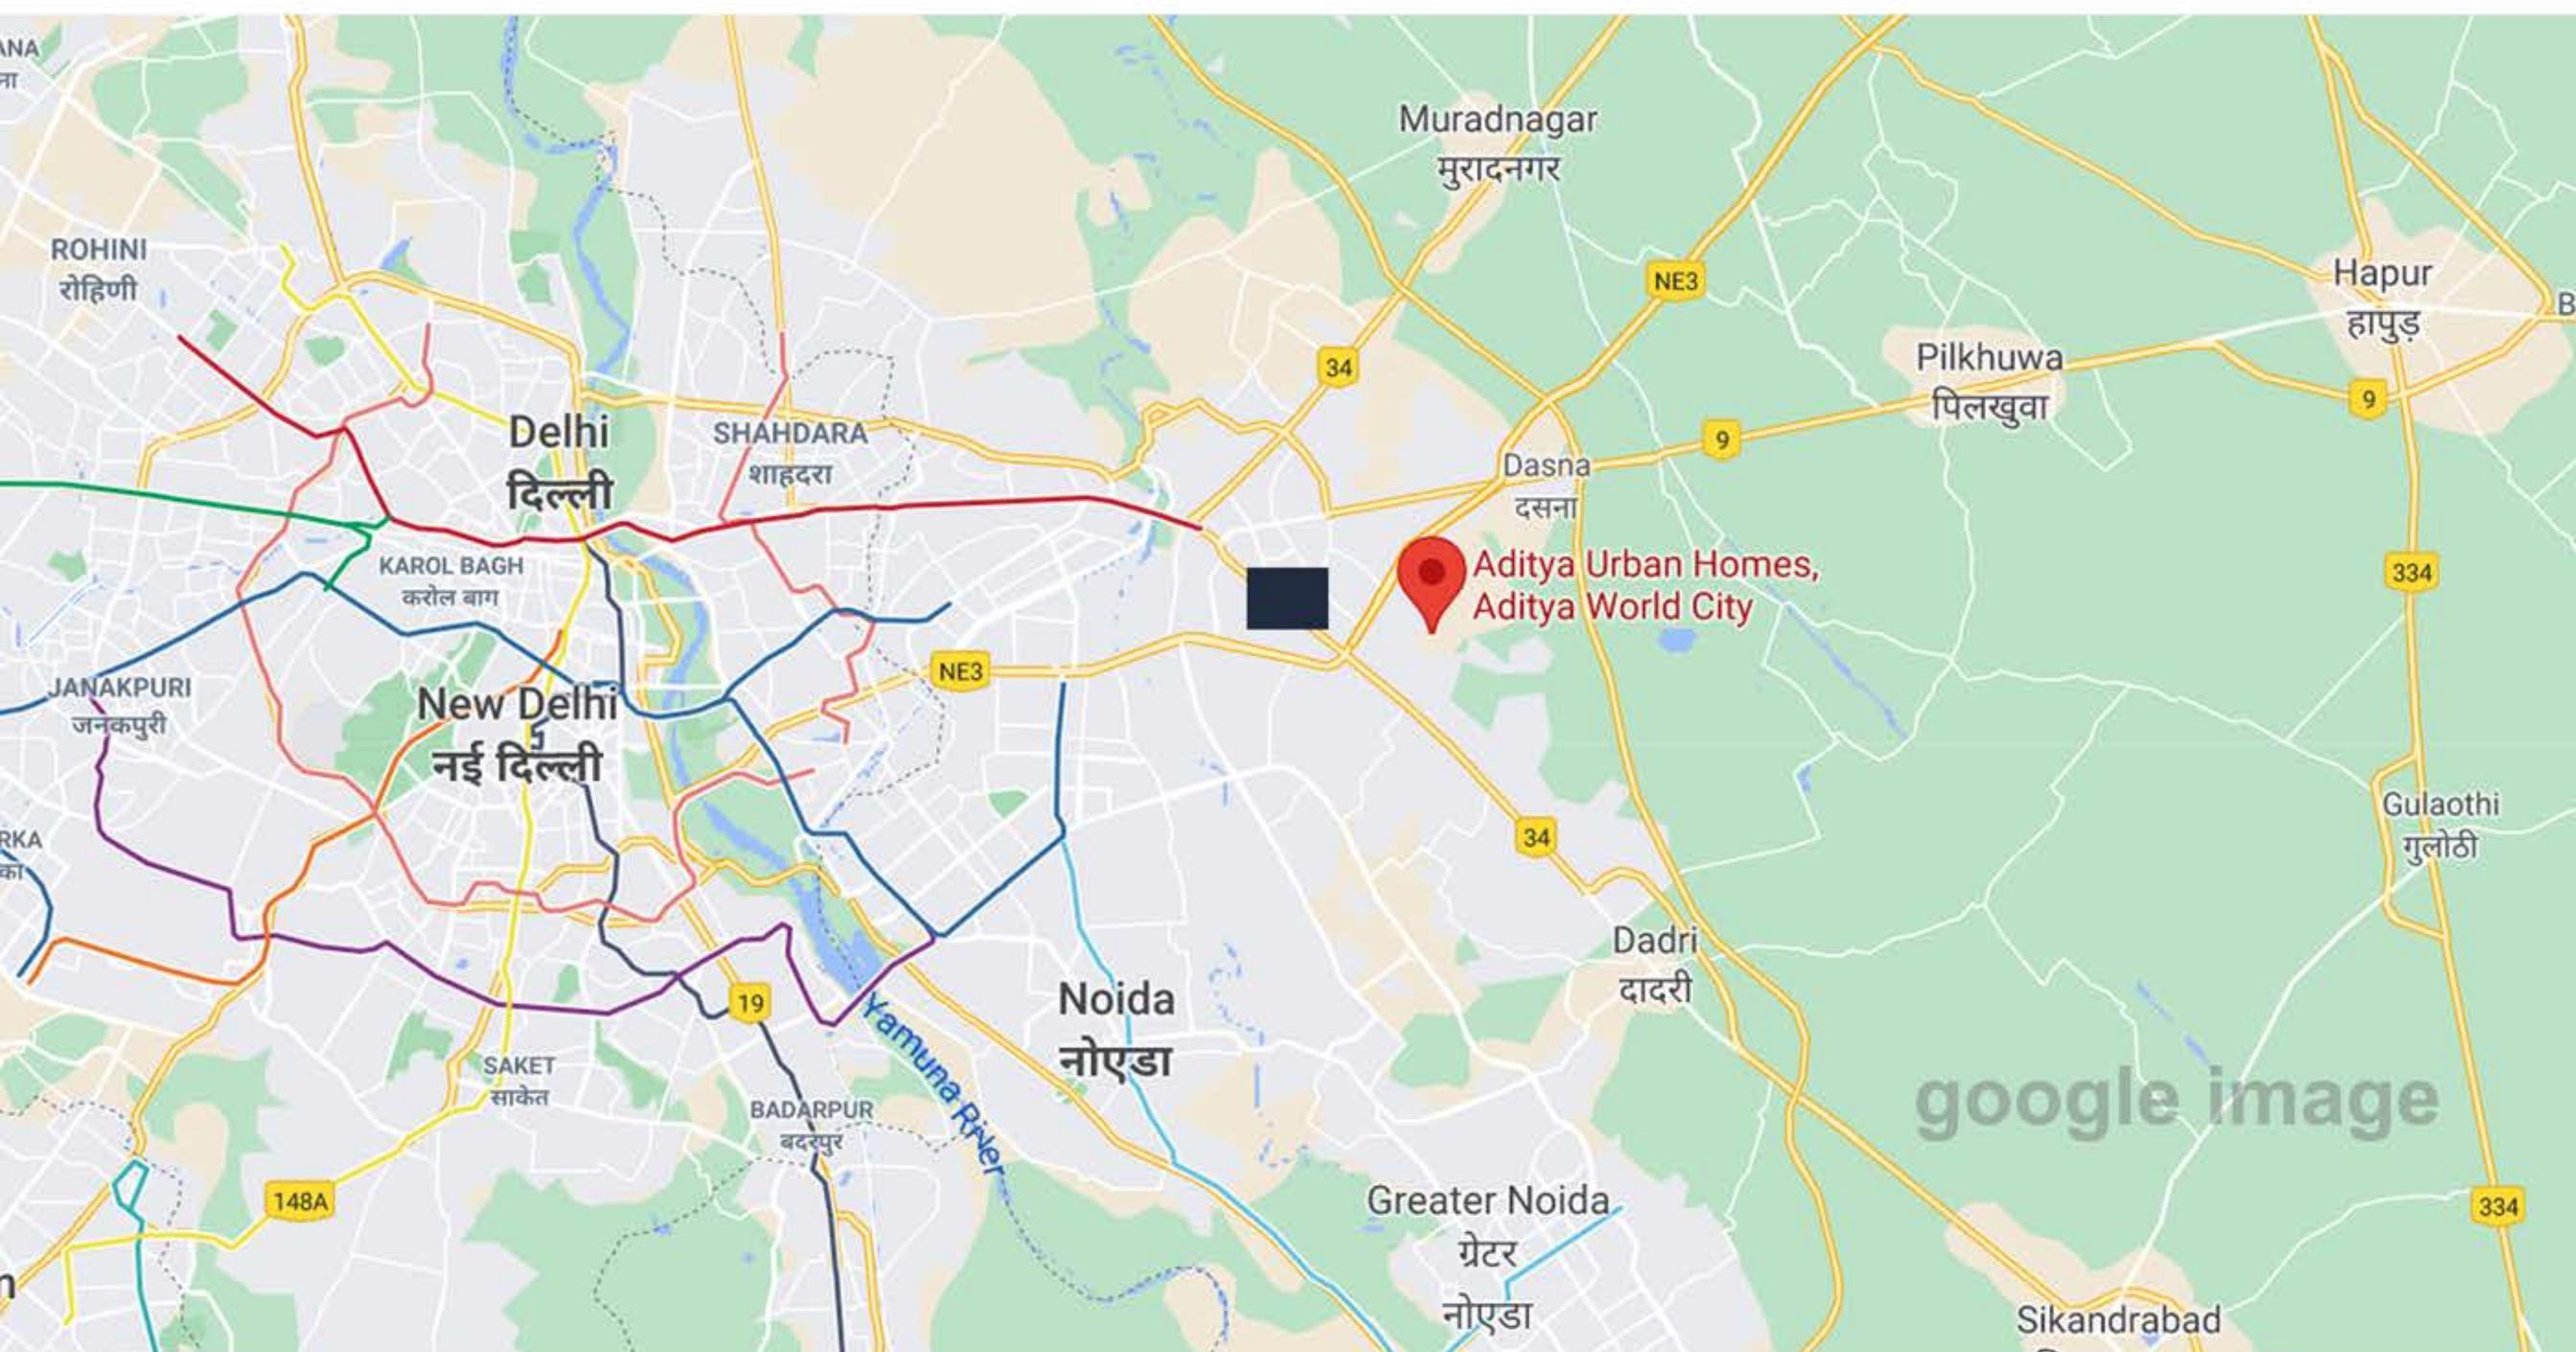

Site Plan

LEGEND: RESIDENTIAL

- | | |
|---------------------|------------------|
| 1. Amphitheatre | 6. Kids Zone |
| 2. Basketball court | 7. Jogging Track |
| 3. Swimming Pool | 8. Club |
| 4. Pool Deck | 9. Fountain |
| 5. Lawn/Green | |



UPRERA Regn No. UPRERAPRJ955182 (www.up-rera.in)



Disclaimer: The showcased layout represents the area for entire Urban Homes. Urban Royale is part of Urban Homes umbrella.

Floor Plan

2 BHK TYPICAL FLOOR PLAN

Disclaimer: The Furniture and Fixtures shown in floor plans are only for Indicative Purposes.






Artistic View




Artistic View

Actual View

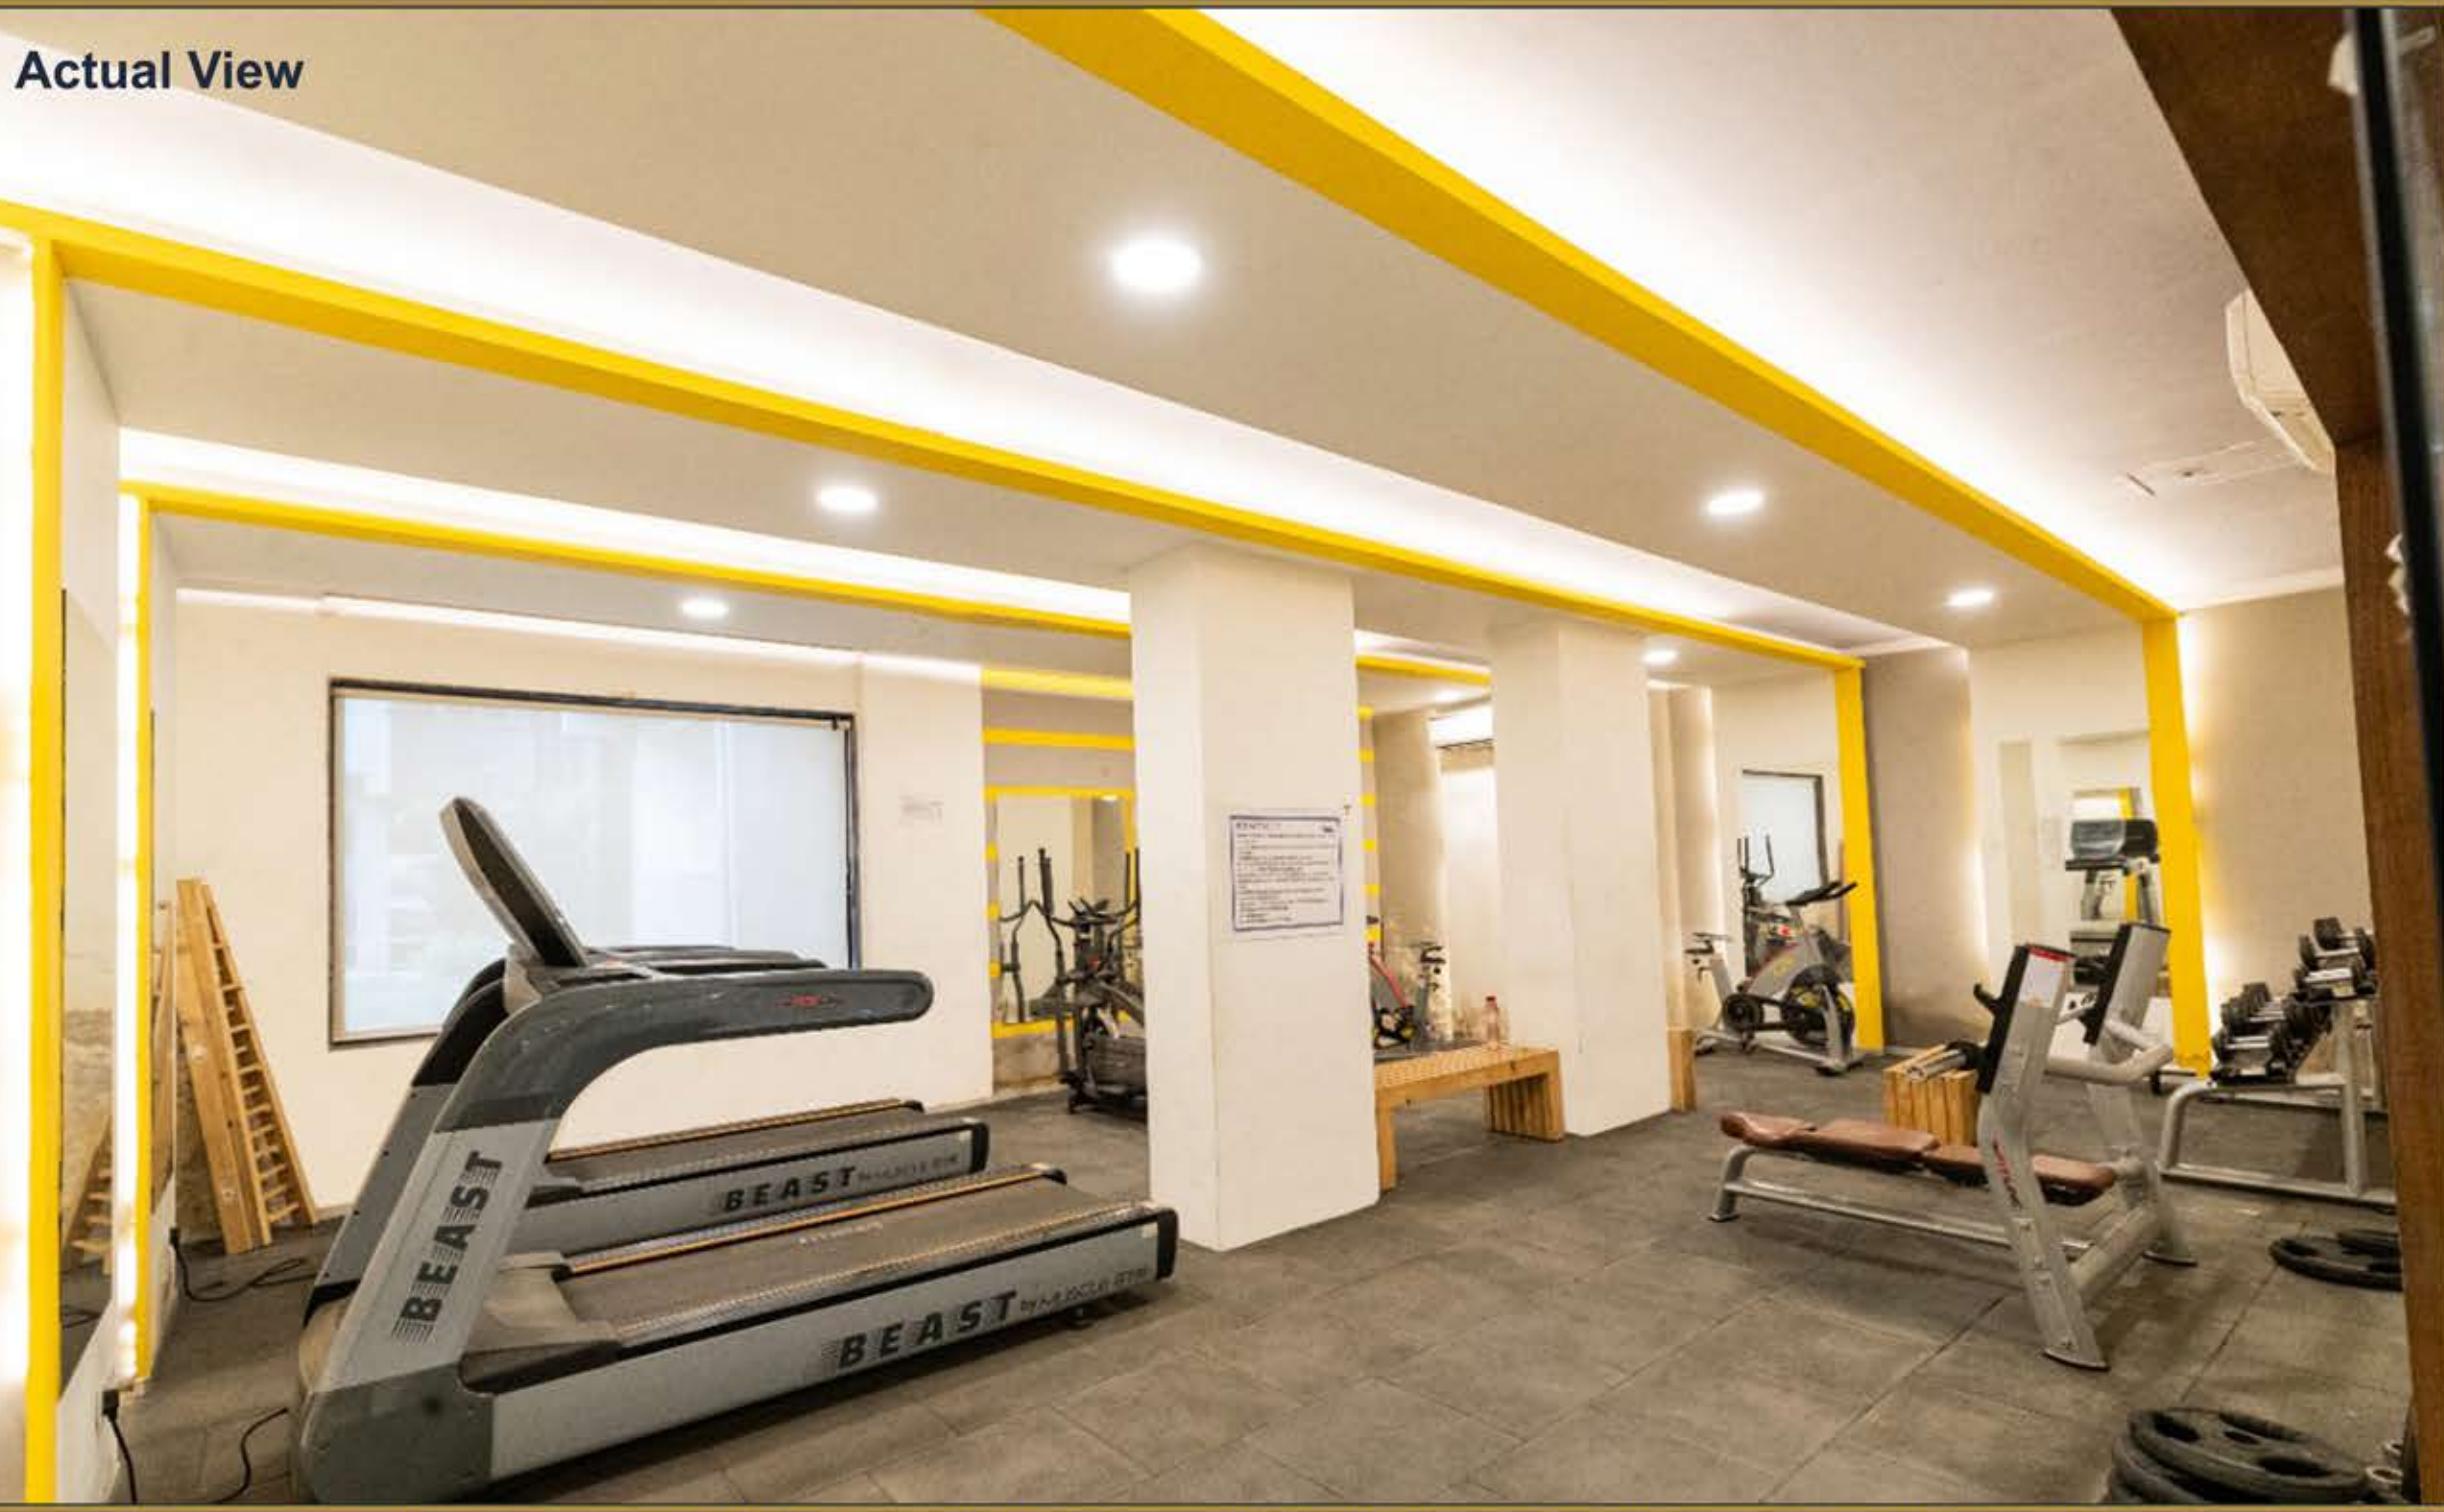



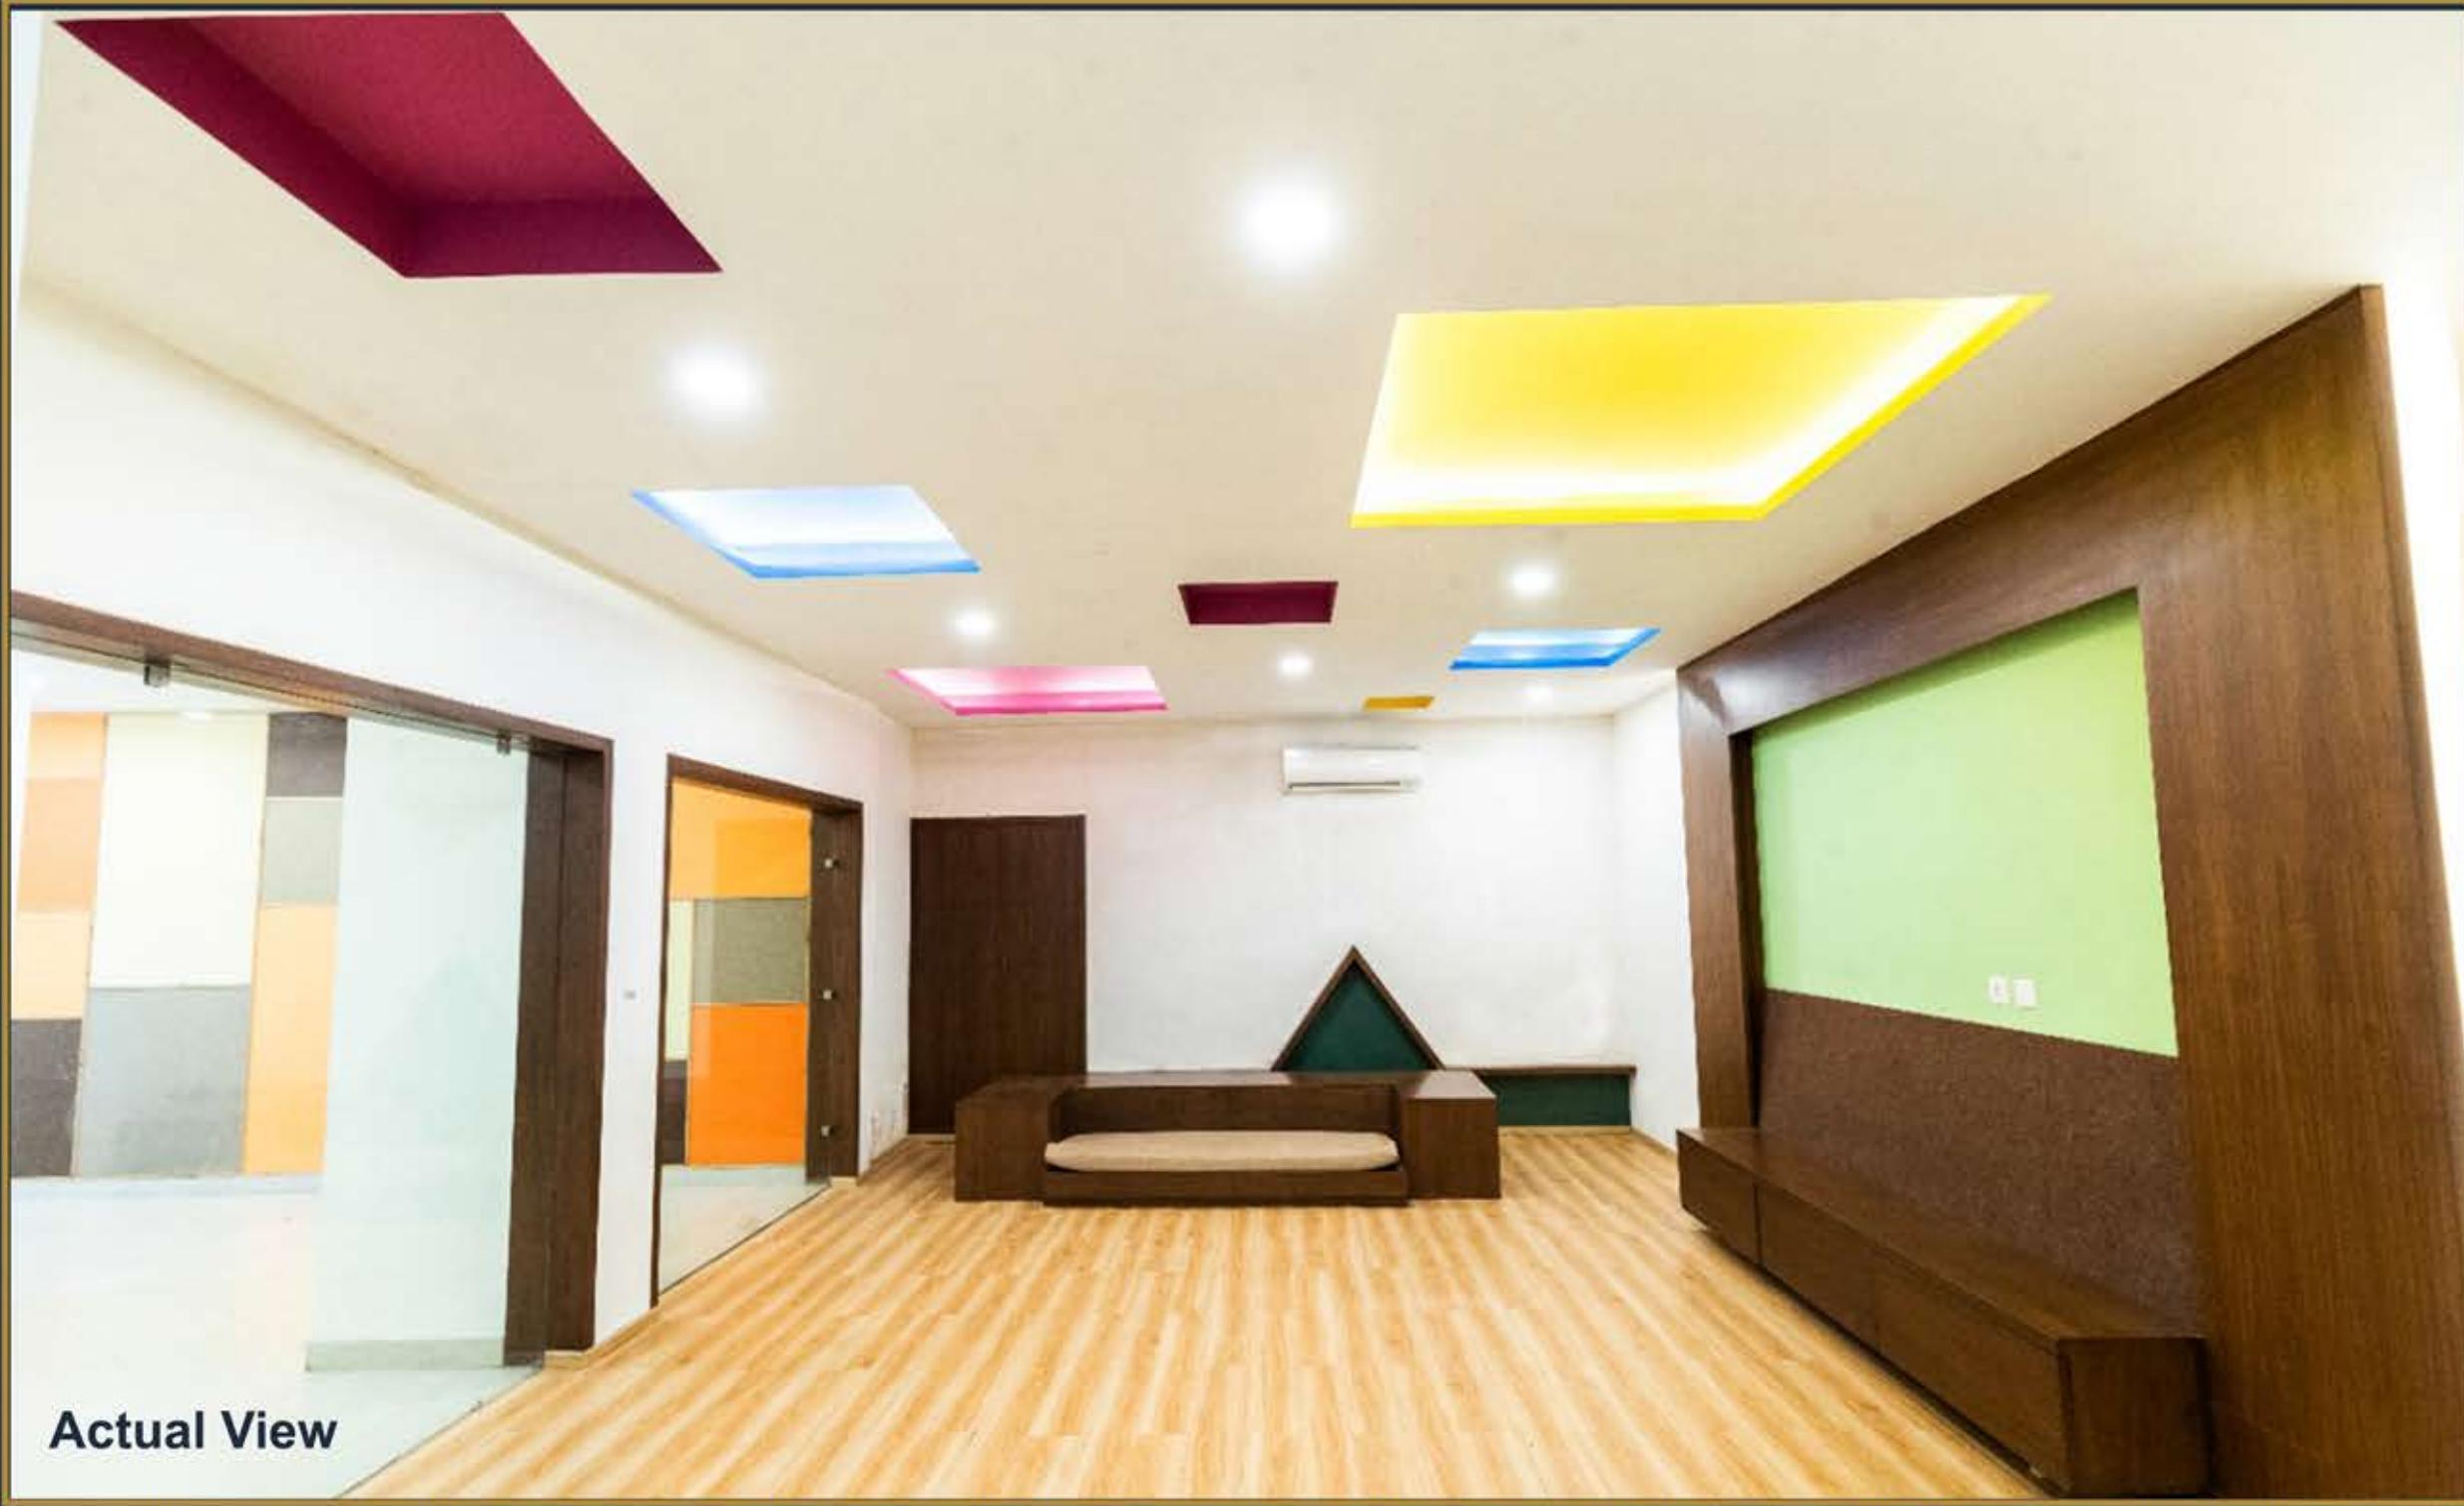

Actual View

Actual View



Actual View

